


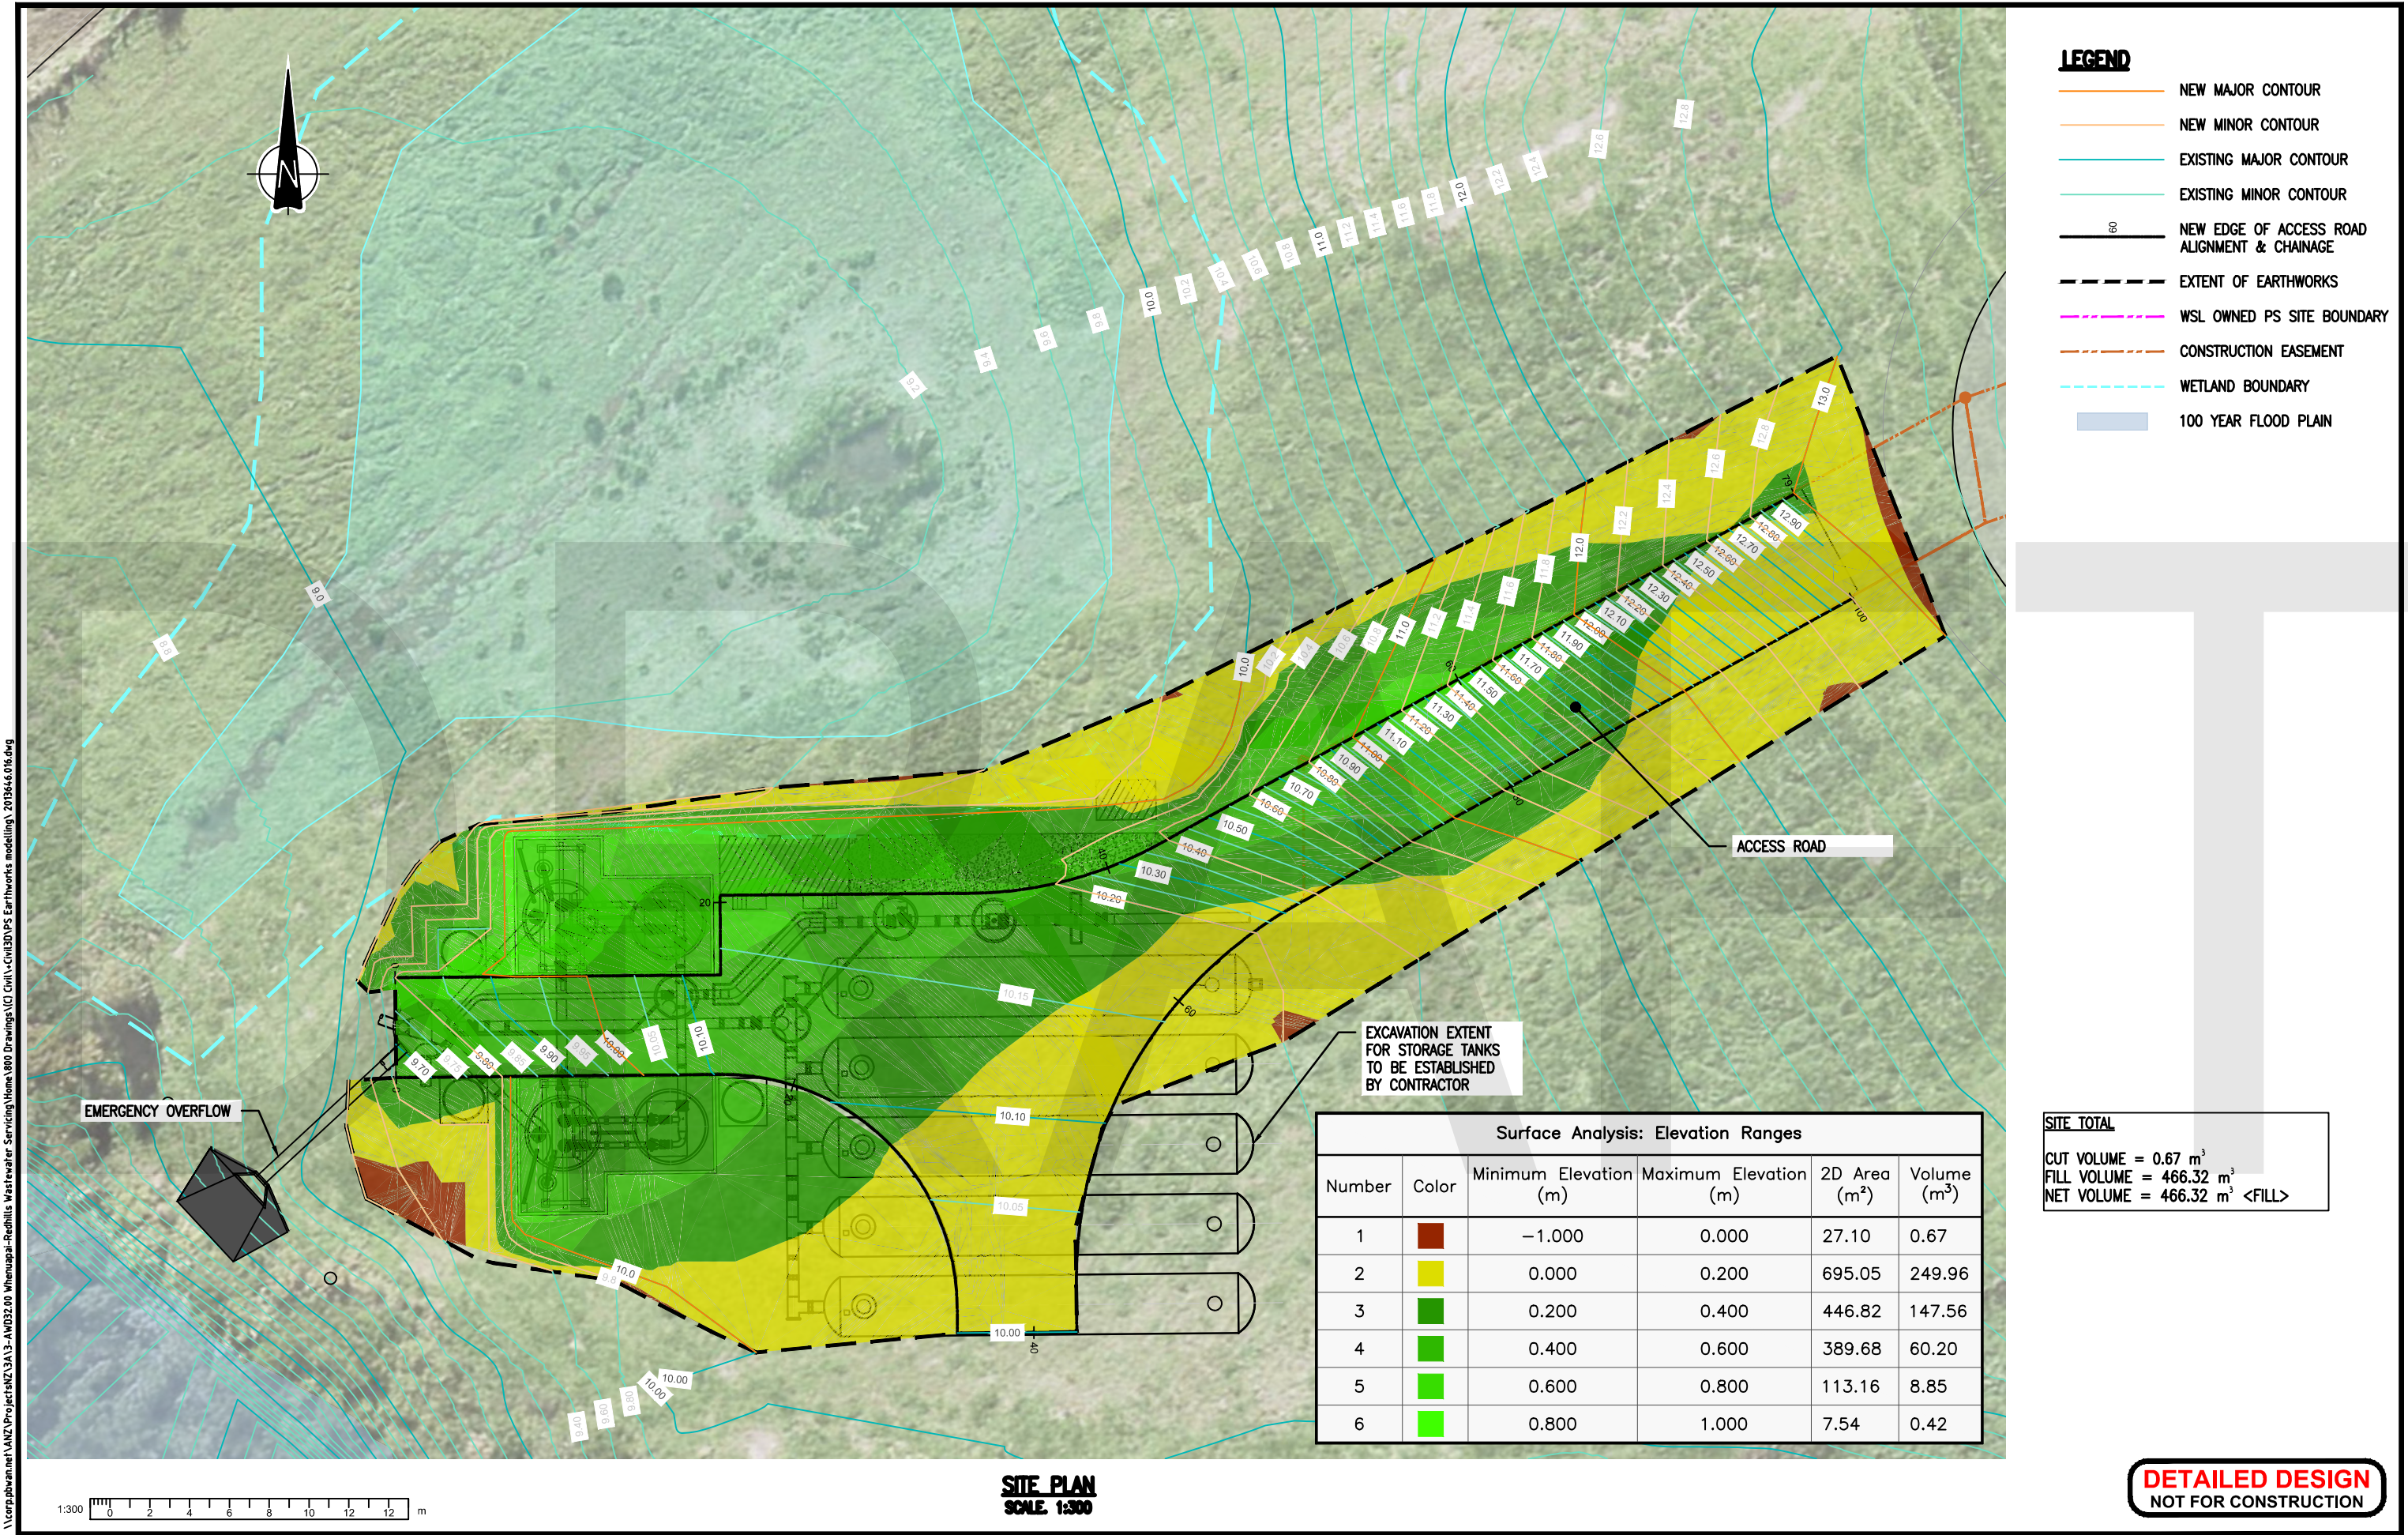

						DESIGNED	SA	02-23	 Watercare COPYRIGHT - This drawing, the design concept, remain the exclusive property of Watercare Services Limited and may not be used without approval. Copyright reserved.
						DES. APPROVED	RG	02-23	
						DRAWN	SA	02-23	
						DWG. APPROVED	WC	02-23	
						WSL DESIGN MGMT.	RB	02-23	
						WSL PROJ. LEAD	RB	02-23	
1	02-23	DETAILED DESIGN ISSUE				SA	MG		
ISSUE	DATE	AMENDMENT				BY	APPD.	BY	DATE

WHENUAPAI-REDHILLS WASTEWATER SERVICING PACKAGE 1		 	CAD FILE	2013646.016	DATE	15-02-2023
WASTEWATER PUMP STATION (DPISH)			ORIGINAL SCALE	A3 AS SHOWN	CONTRACT No.	-
SITE FINISHED SURFACE - CUT AND FILL PLAN			REF No.	12508391 3-AWD32		
			DWG No.	2013646.016		ISSUE
					1	